

9'-0" CEILINGS THROUGHOUT
UNLESS NOTED OTHERWISE

FIRST FLOOR PLAN - 1,730 SF

1/4" = 1'-0"



HUTTON HOMES - CARLISLE SPEED HOME

A4

08.17.2021
FINAL PLANS

**Computerized
Architectural
Designs**

717.479.0111
717.524.9687
CAD.DRAFTING@COMCAST.NET

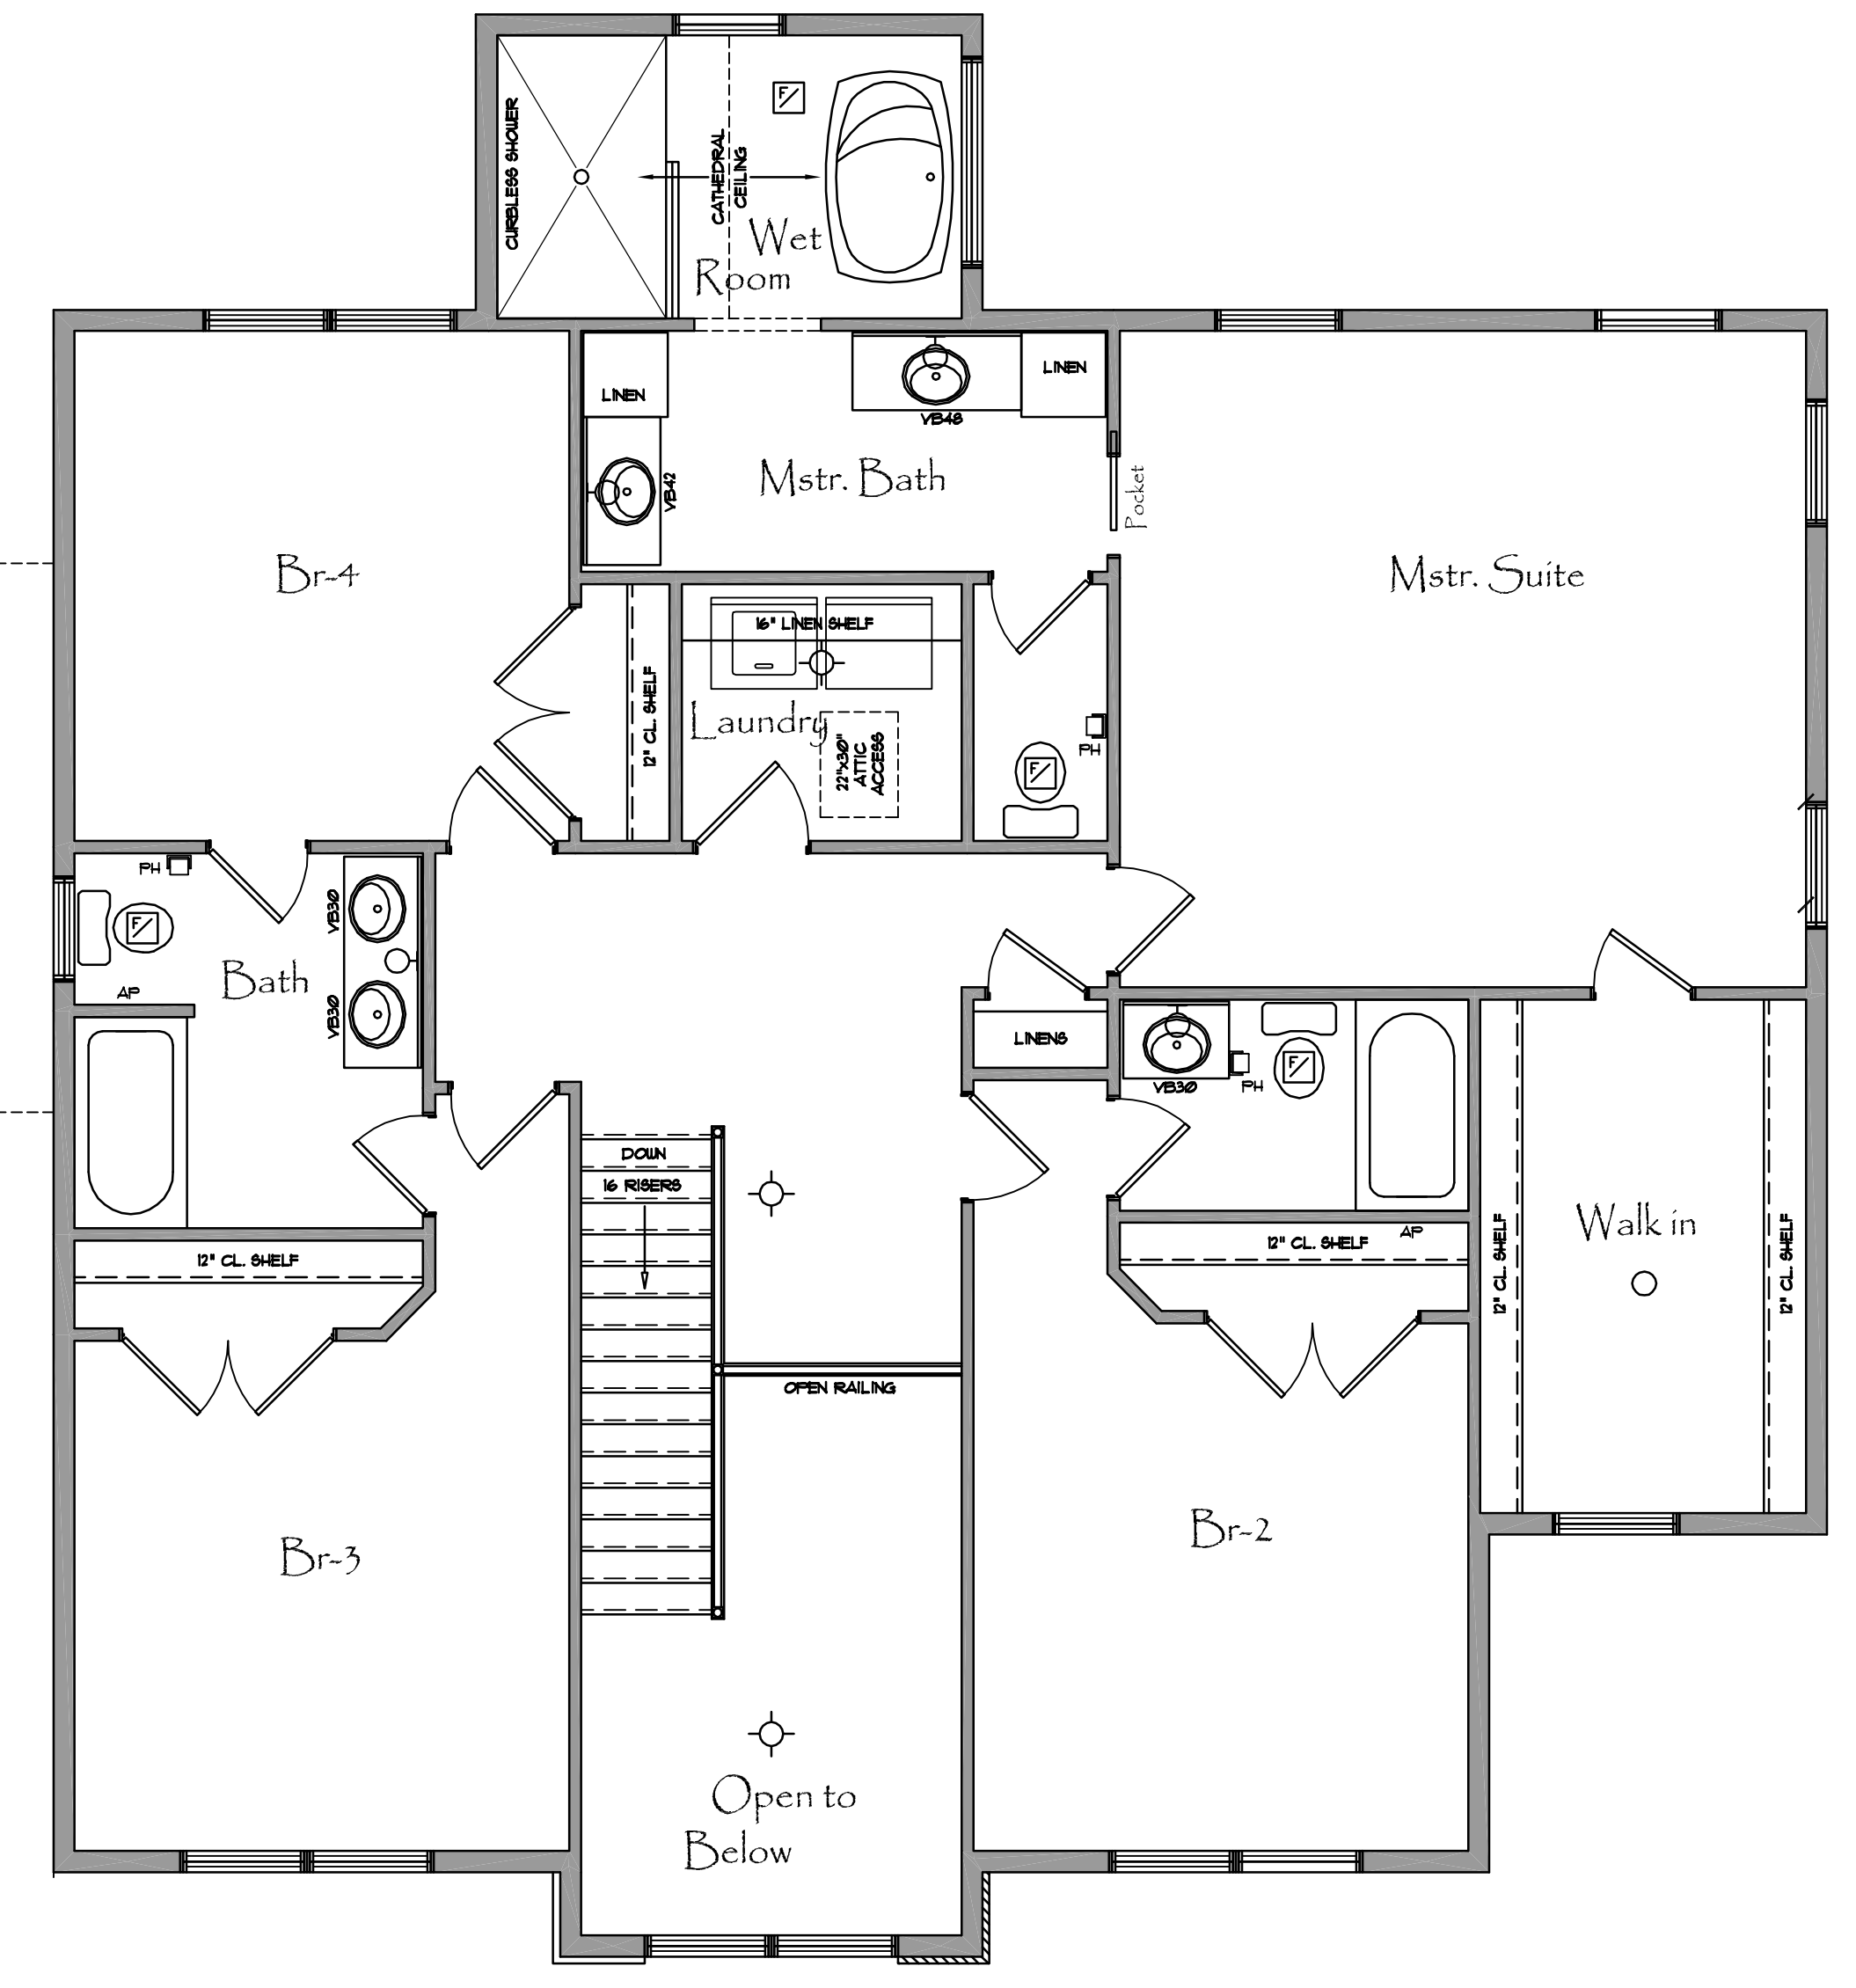 

SECOND FLOOR SHALL HAVE
8'-0" CEILINGS THROUGHOUT
UNLESS NOTED OTHERWISE.

SECOND FLOOR PLAN - 1,594 SF
1/4" = 1'-0"